

SANSÉ & NAJA:

A Model of Sustainable, Quality, Community-Focused Affordable Housing

Jon Frederick
Housing Alexandria

Steve Saff
DCS Design

Kathy Lawson
DCS Design



SANSÉ

Building 1



NAJA


Building 2



A CULTURAL HISTORY OF

Arlandria

Chirilagua

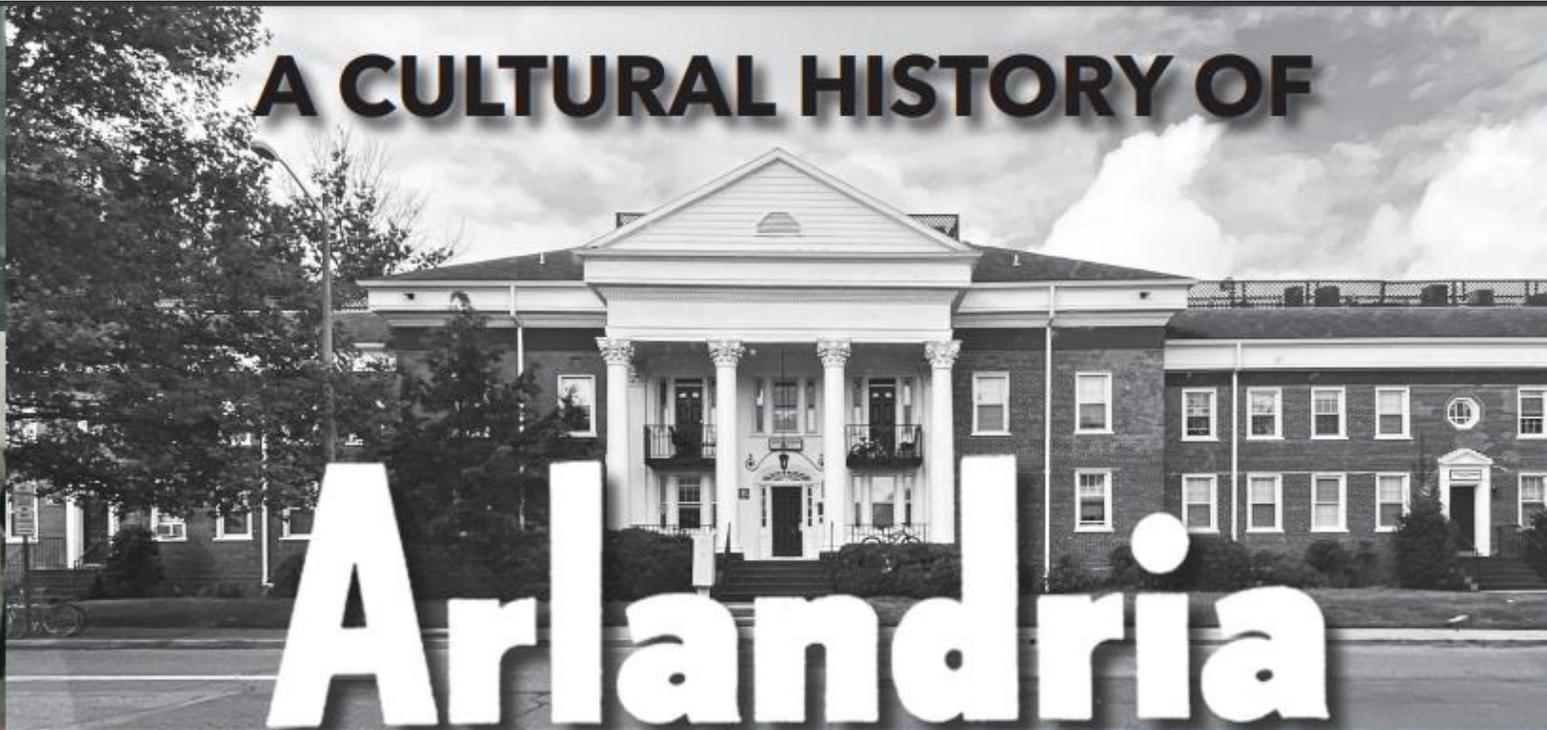



NAJA

MOUNT VERNON
3375 — SOUTH



SANSÉ

WEST GLEBE RD
6789 — NORTH



1 PERSPECTIVE - VIEW LOOKING INTO COURTYARD FROM WEST GLEBE RD.
NOT TO SCALE



2 PERSPECTIVE - VIEW FROM COURTYARD LOOKING NORTH TO PASSAGE
NOT TO SCALE




3 PERSPECTIVE - VIEW LOOKING TOWARDS PASSAGE FROM THE ALLEY
NOT TO SCALE



4 PERSPECTIVE - VIEW LOOKING NORTH FROM MT. VERNON AVE
NOT TO SCALE



**AHDC
GLEBE/
MT. VERNON**

MT VERNON AVE.
AND
WEST GLEBE RD.
ALEXANDRIA, VA

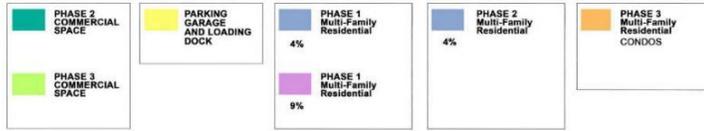

**AHDC
GLEBE/
MT. VERNON**

MT VERNON AVE.
AND
WEST GLEBE RD.
ALEXANDRIA, VA

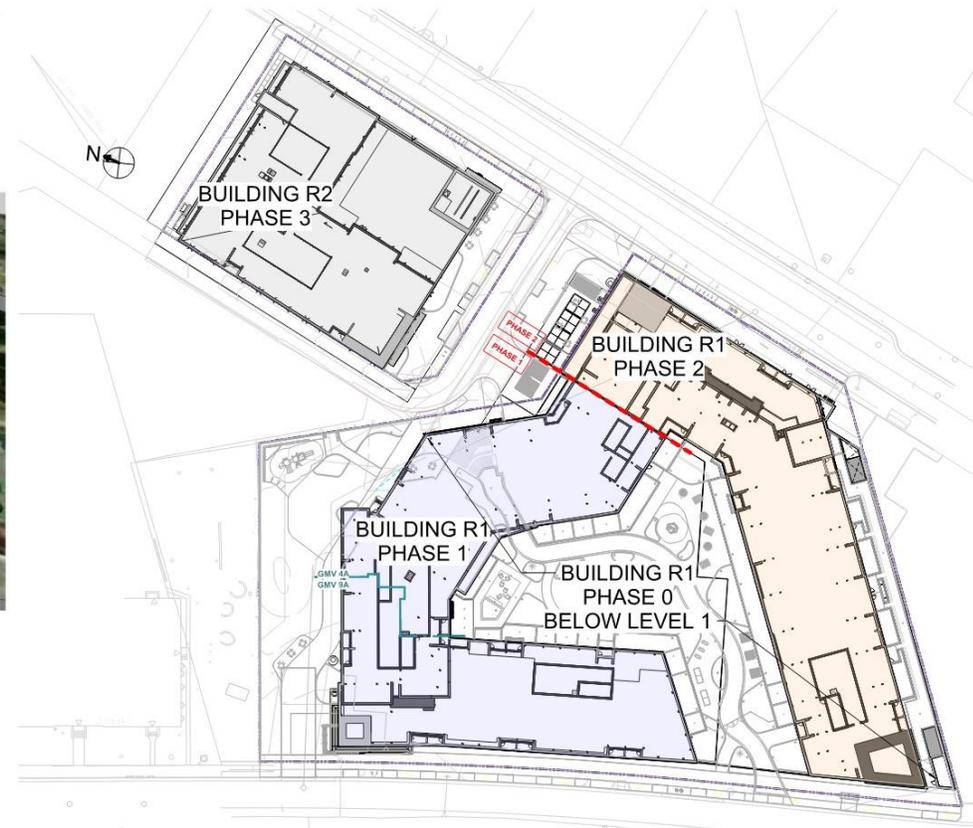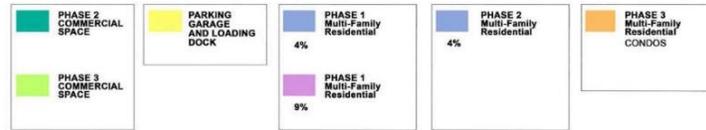

1 PHASING DIAGRAM
1" = 40'-0"



BUILDING R2


MT. VERNON AVE

EX. ALLEY

ALLEY

BUILDING R1

WEST GLEBE RD

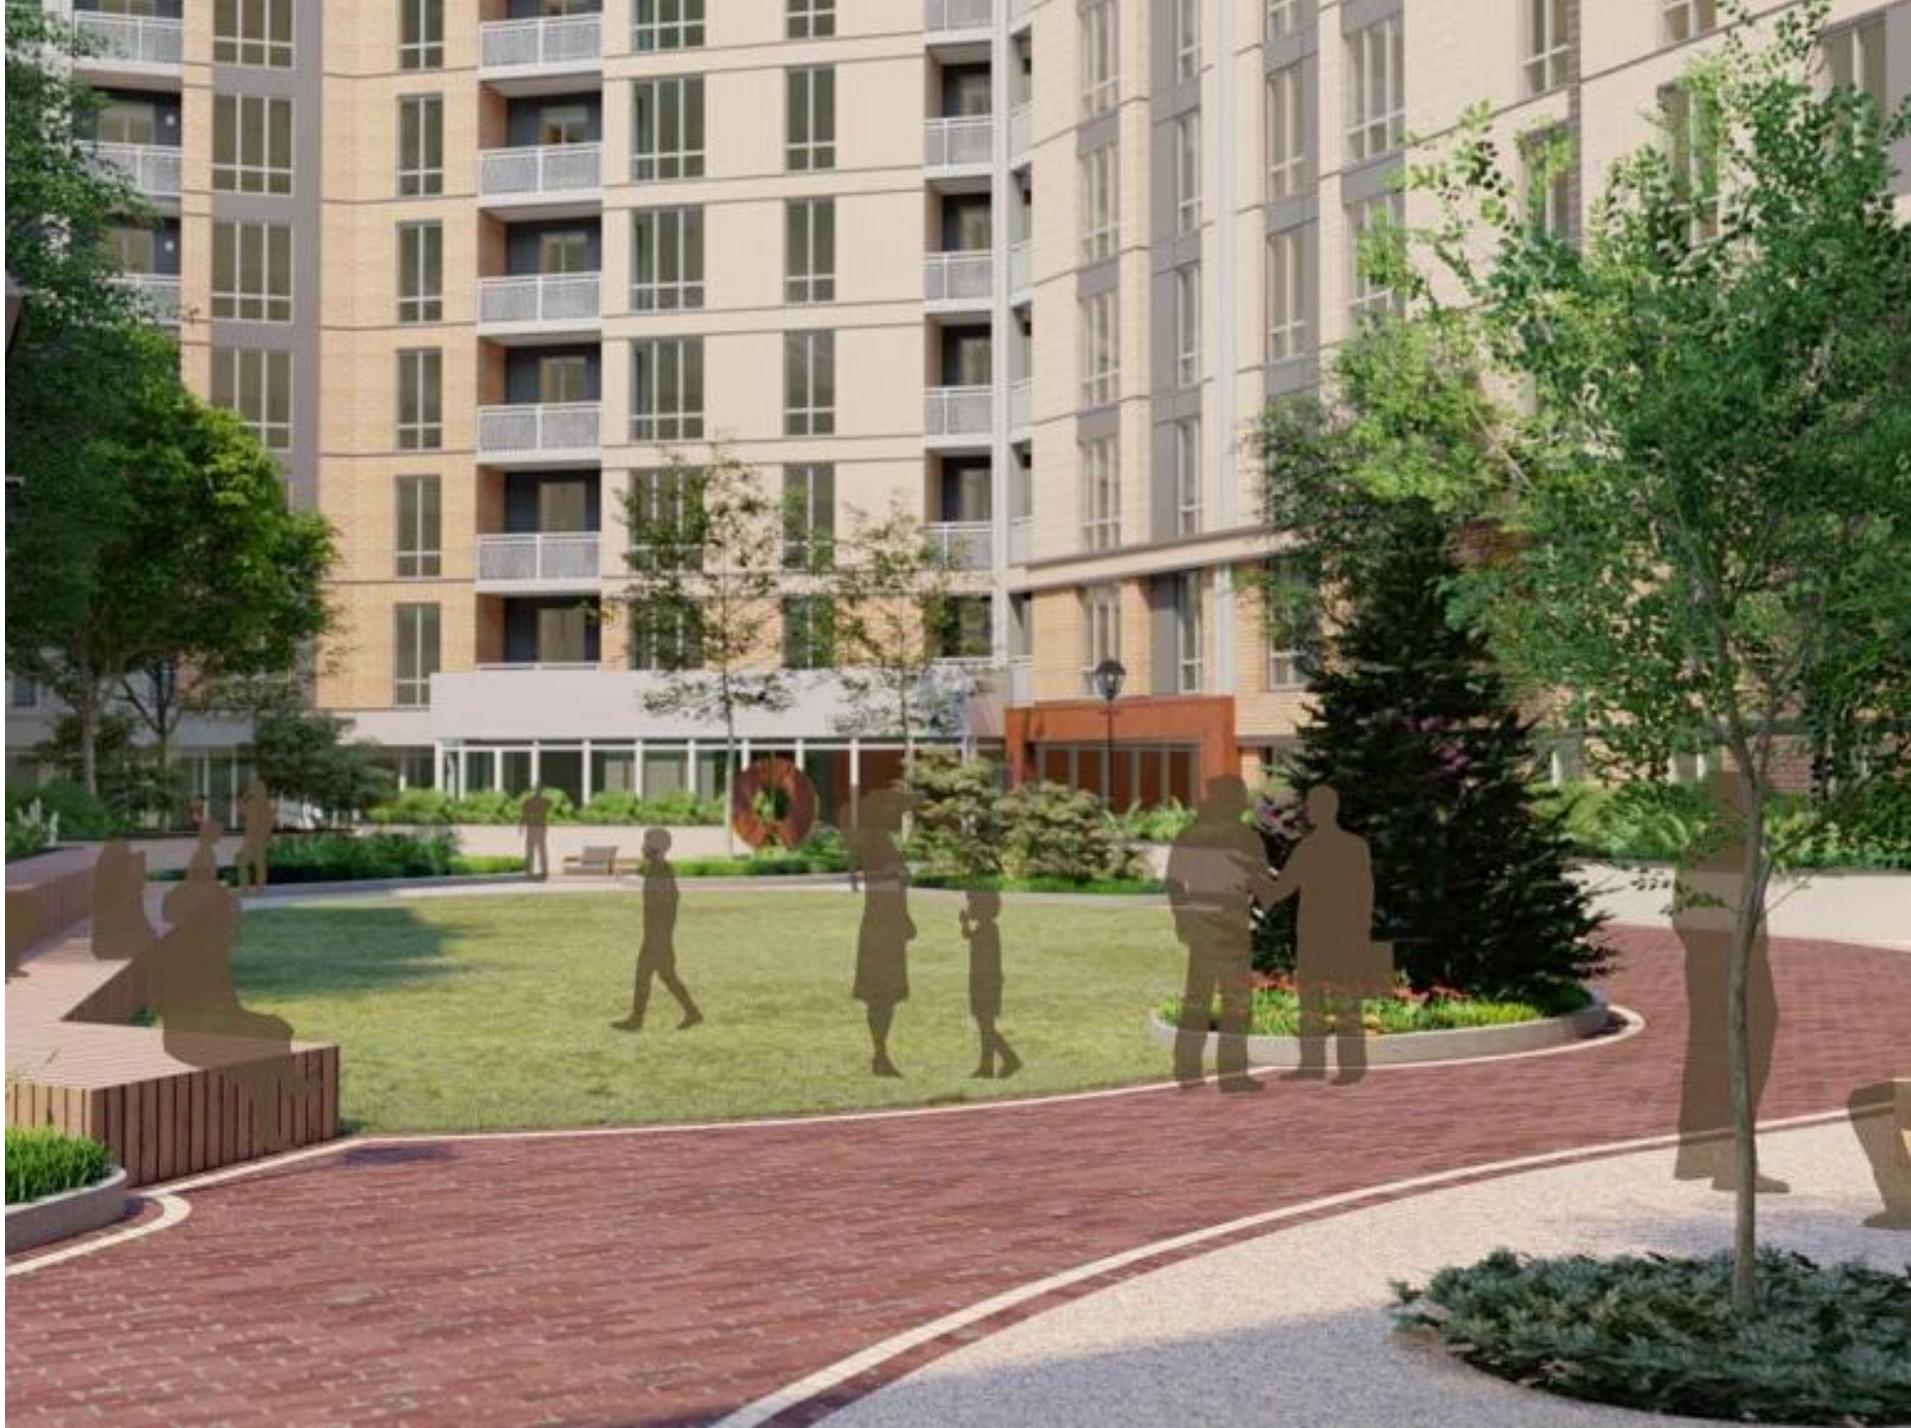







01_L1 RECEPTION DESK



02_L1 CENTRAL HALLWAY



03_L1 SUNROOM



04_L1 FAMILY ROOM



05_L1 FITNESS CENTER



06_L1 OASIS



07_L1 KIDS PLAYROOM



08_L1 MAIL ROOM



09_L6 PARTY ROOM





01_L1 LOBBY




02_L1 LOBBY



03_L1 PARTY ROOM



04_L1 PARTY ROOM

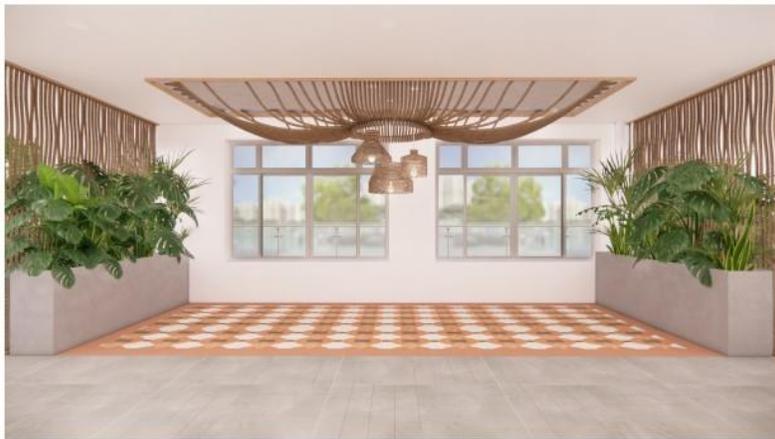

05_L3 CLUB AND LOUNGE - INDOOR PATIO



06_L3 CLUB AND LOUNGE - LOUNGE



07_L3 CLUB AND LOUNGE - GAME ROOM



08 RESIDENTIAL CORRIDOR












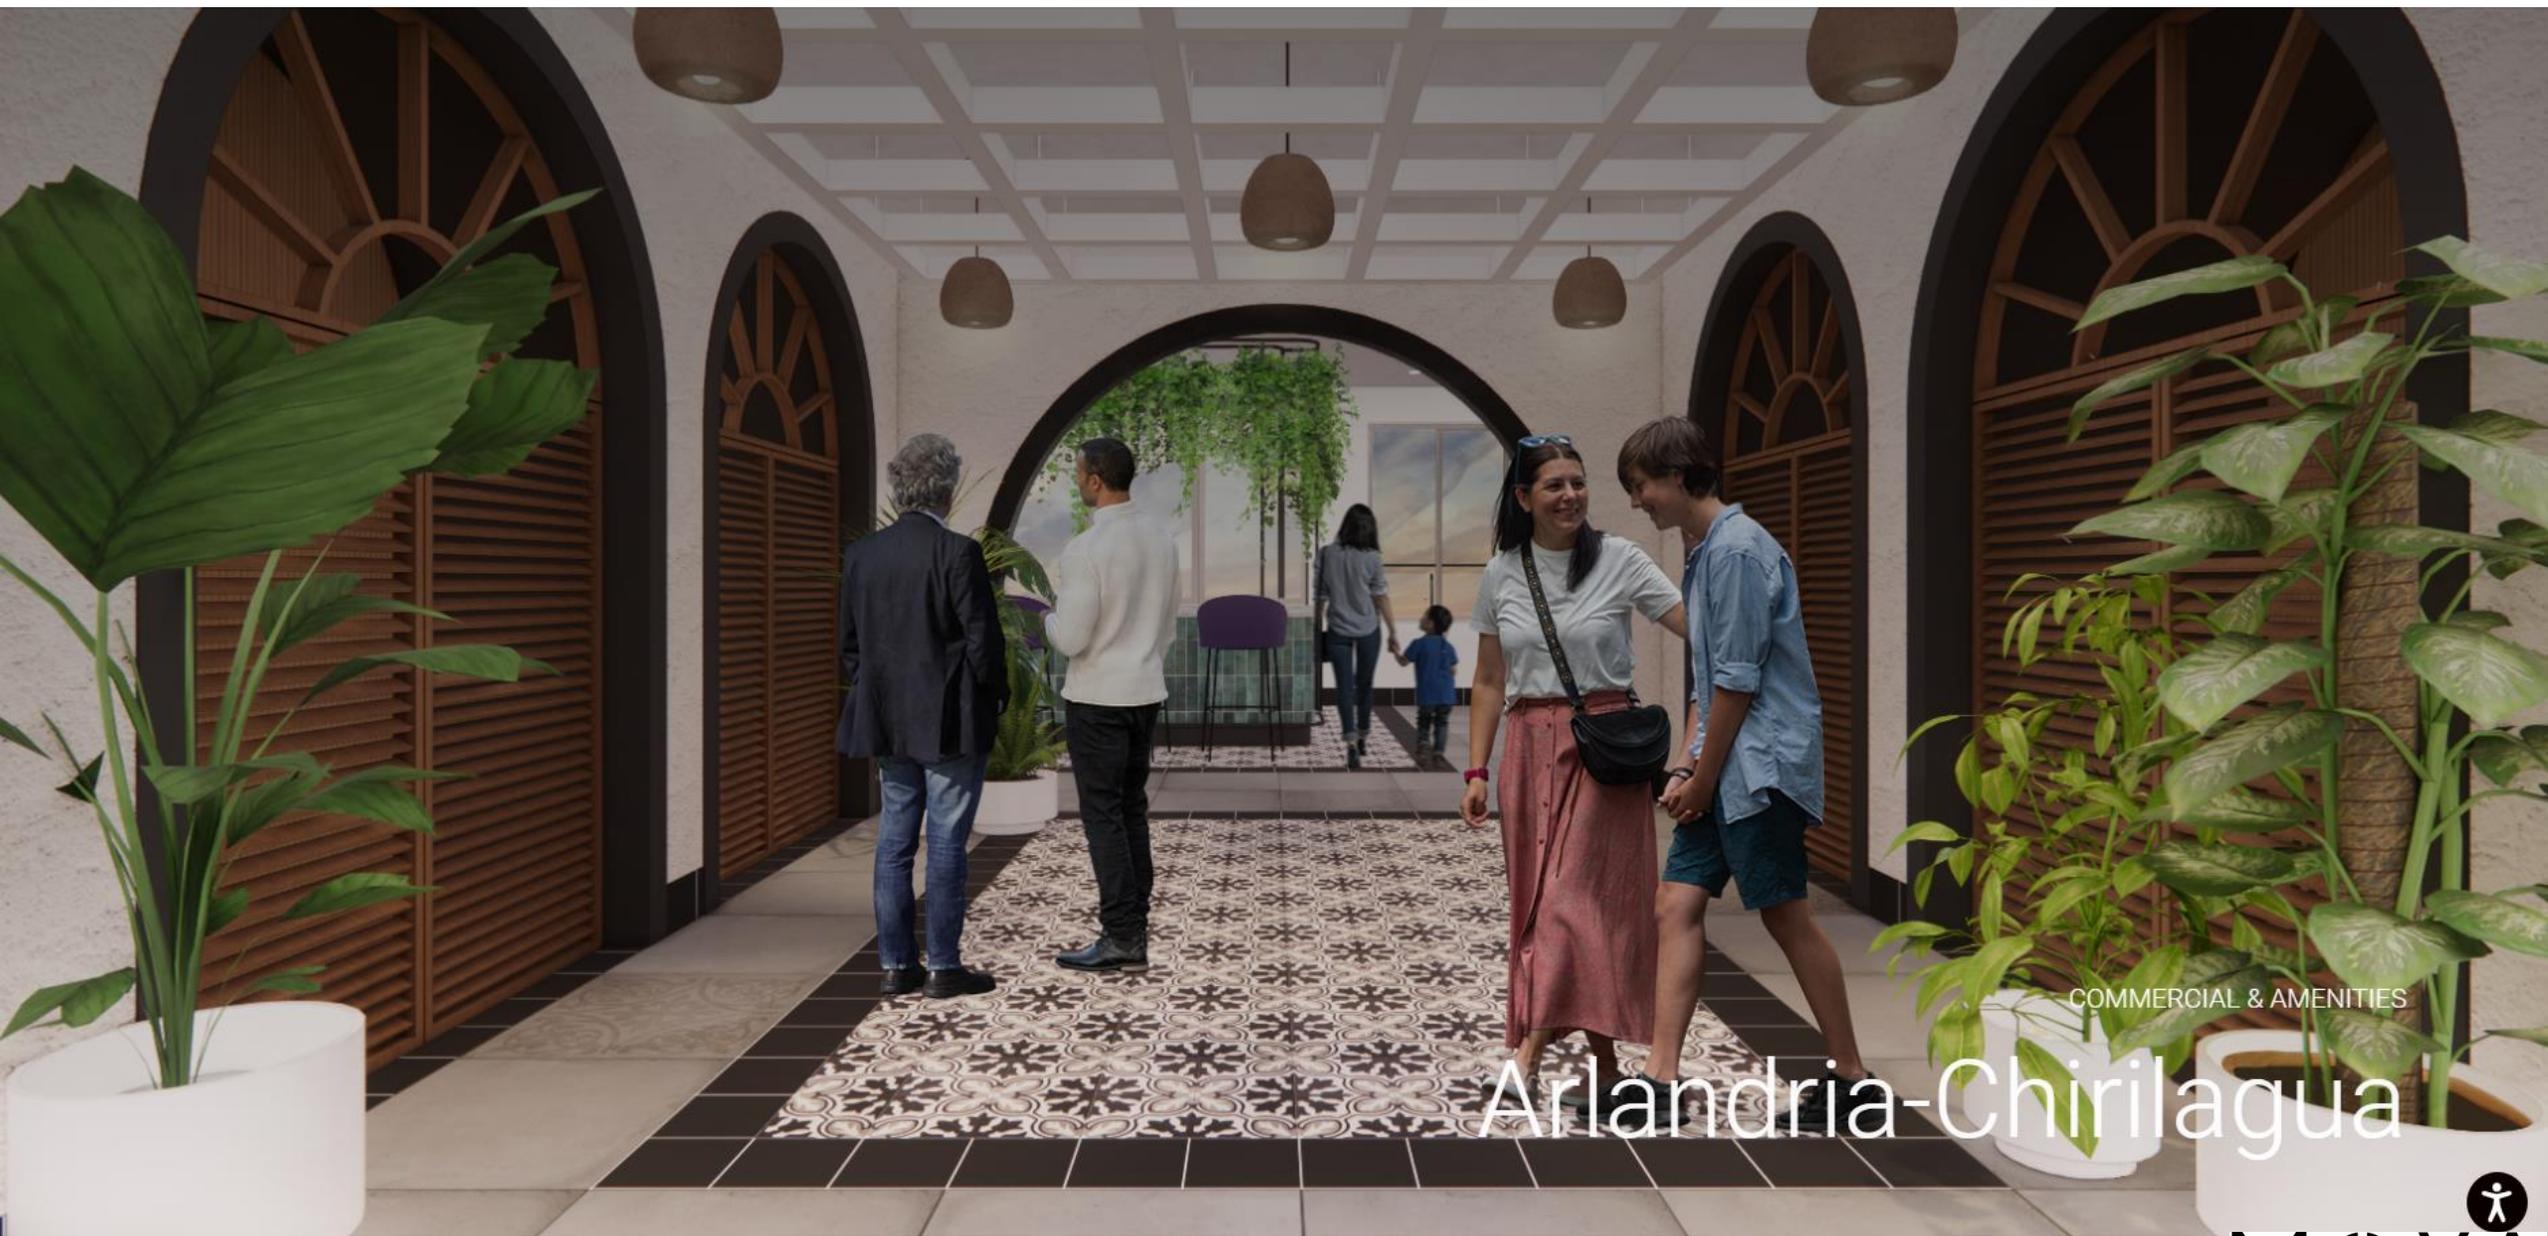

COMMERCIAL & AMENITIES

Arlandria-Chirilagua



1001

1001

THE APARTMENTS

Questions?